


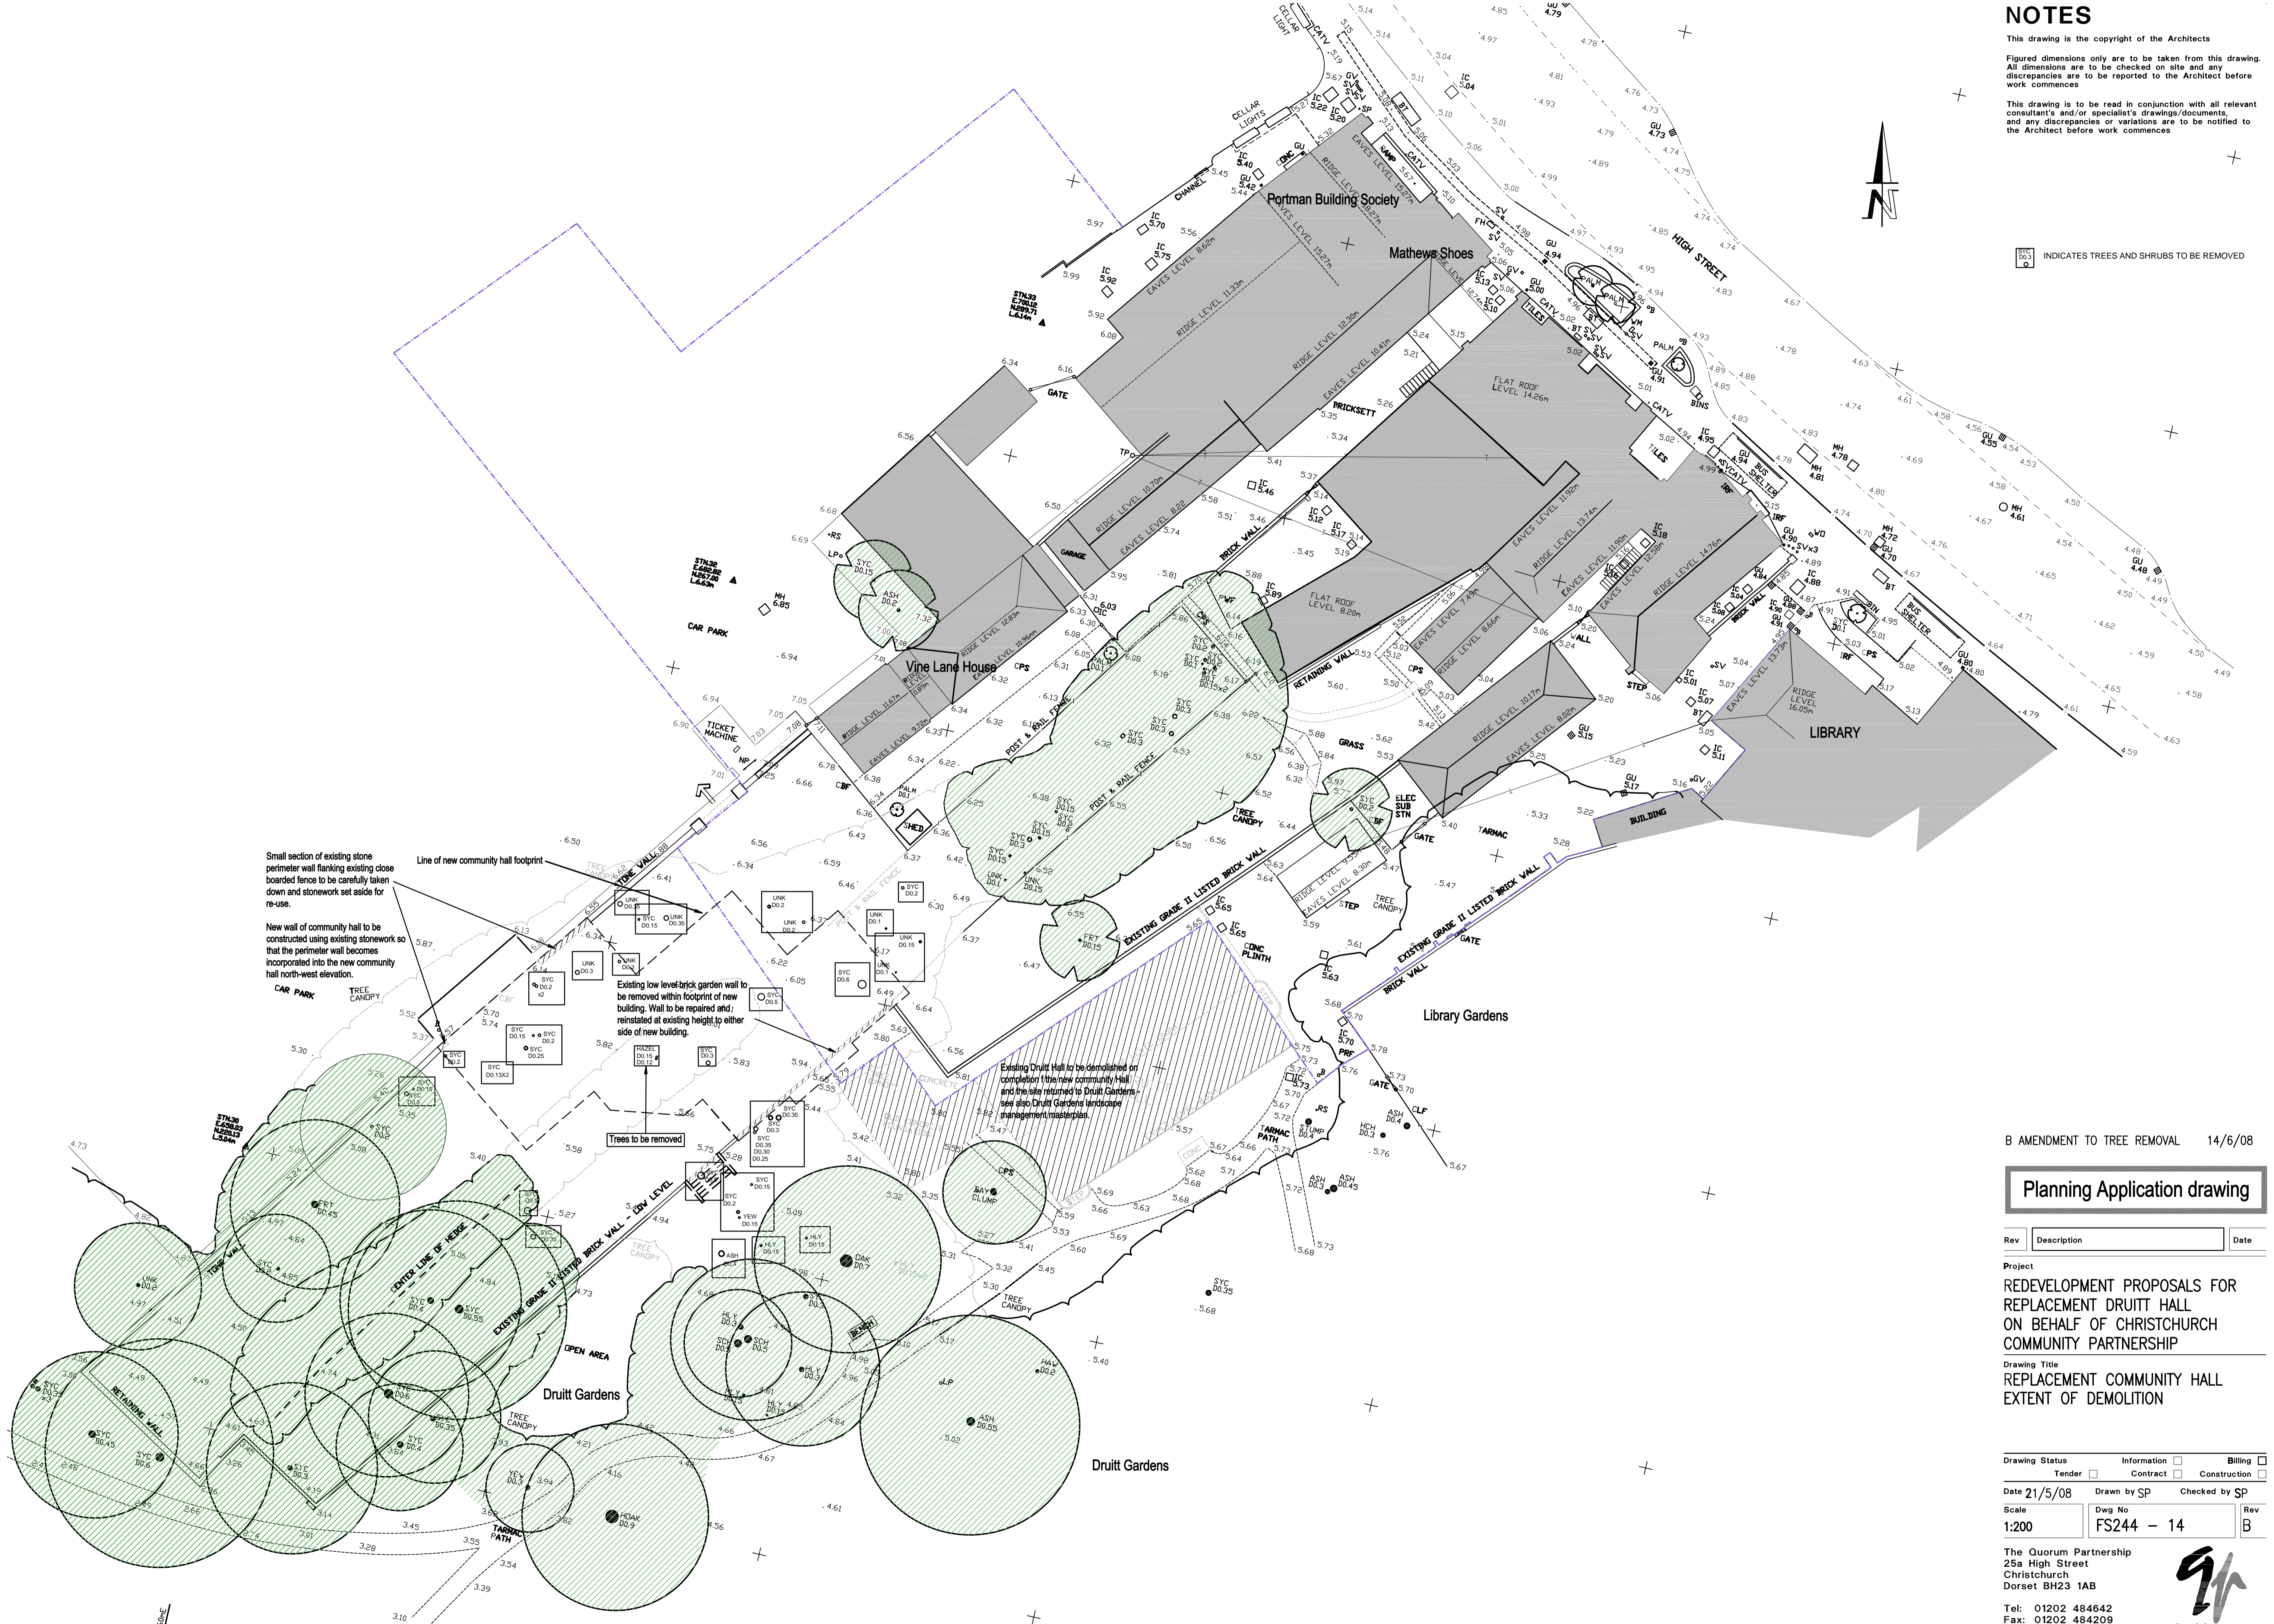
NOTES

This drawing is the copyright of the Architects

Figured dimensions only are to be taken from this drawing. All dimensions are to be checked on site and any discrepancies are to be reported to the Architect before work commences

This drawing is to be read in conjunction with all relevant consultants' and/or specialists' drawings/documents, and any discrepancies or variations are to be notified to the Architect before work commences

 INDICATES TREES AND SHRUBS TO BE REMOVED



Small section of existing stone perimeter wall flanking existing close boarded fence to be carefully taken down and stonework set aside for re-use.

New wall of community hall to be constructed using existing stonework so that the perimeter wall becomes incorporated into the new community hall north-west elevation.

Existing low level brick garden wall to be removed within footprint of new building. Wall to be repaired and reinstated at existing height to either side of new building.

Existing Druitt Hall to be demolished on completion of the new community hall and the site returned to Druitt Gardens - see also Druitt Gardens landscape management masterplan.

Trees to be removed

B AMENDMENT TO TREE REMOVAL 14/6/08

Planning Application drawing

Rev	Description	Date

Project
REDEVELOPMENT PROPOSALS FOR REPLACEMENT DRUITT HALL ON BEHALF OF CHRISTCHURCH COMMUNITY PARTNERSHIP
 Drawing Title
REPLACEMENT COMMUNITY HALL EXTENT OF DEMOLITION

Drawing Status	Information <input type="checkbox"/>	Billing <input type="checkbox"/>
Tender <input type="checkbox"/>	Contract <input type="checkbox"/>	Construction <input type="checkbox"/>
Date 21/5/08	Drawn by SP	Checked by SP
Scale 1:200	Dwg No FS244 - 14	Rev B

The Quorum Partnership
 25a High Street
 Christchurch
 Dorset BH23 1AB
 Tel: 01202 484642
 Fax: 01202 484209
 e-mail: mail@qarchitecture.com

