


1:500 BLOCK PLAN

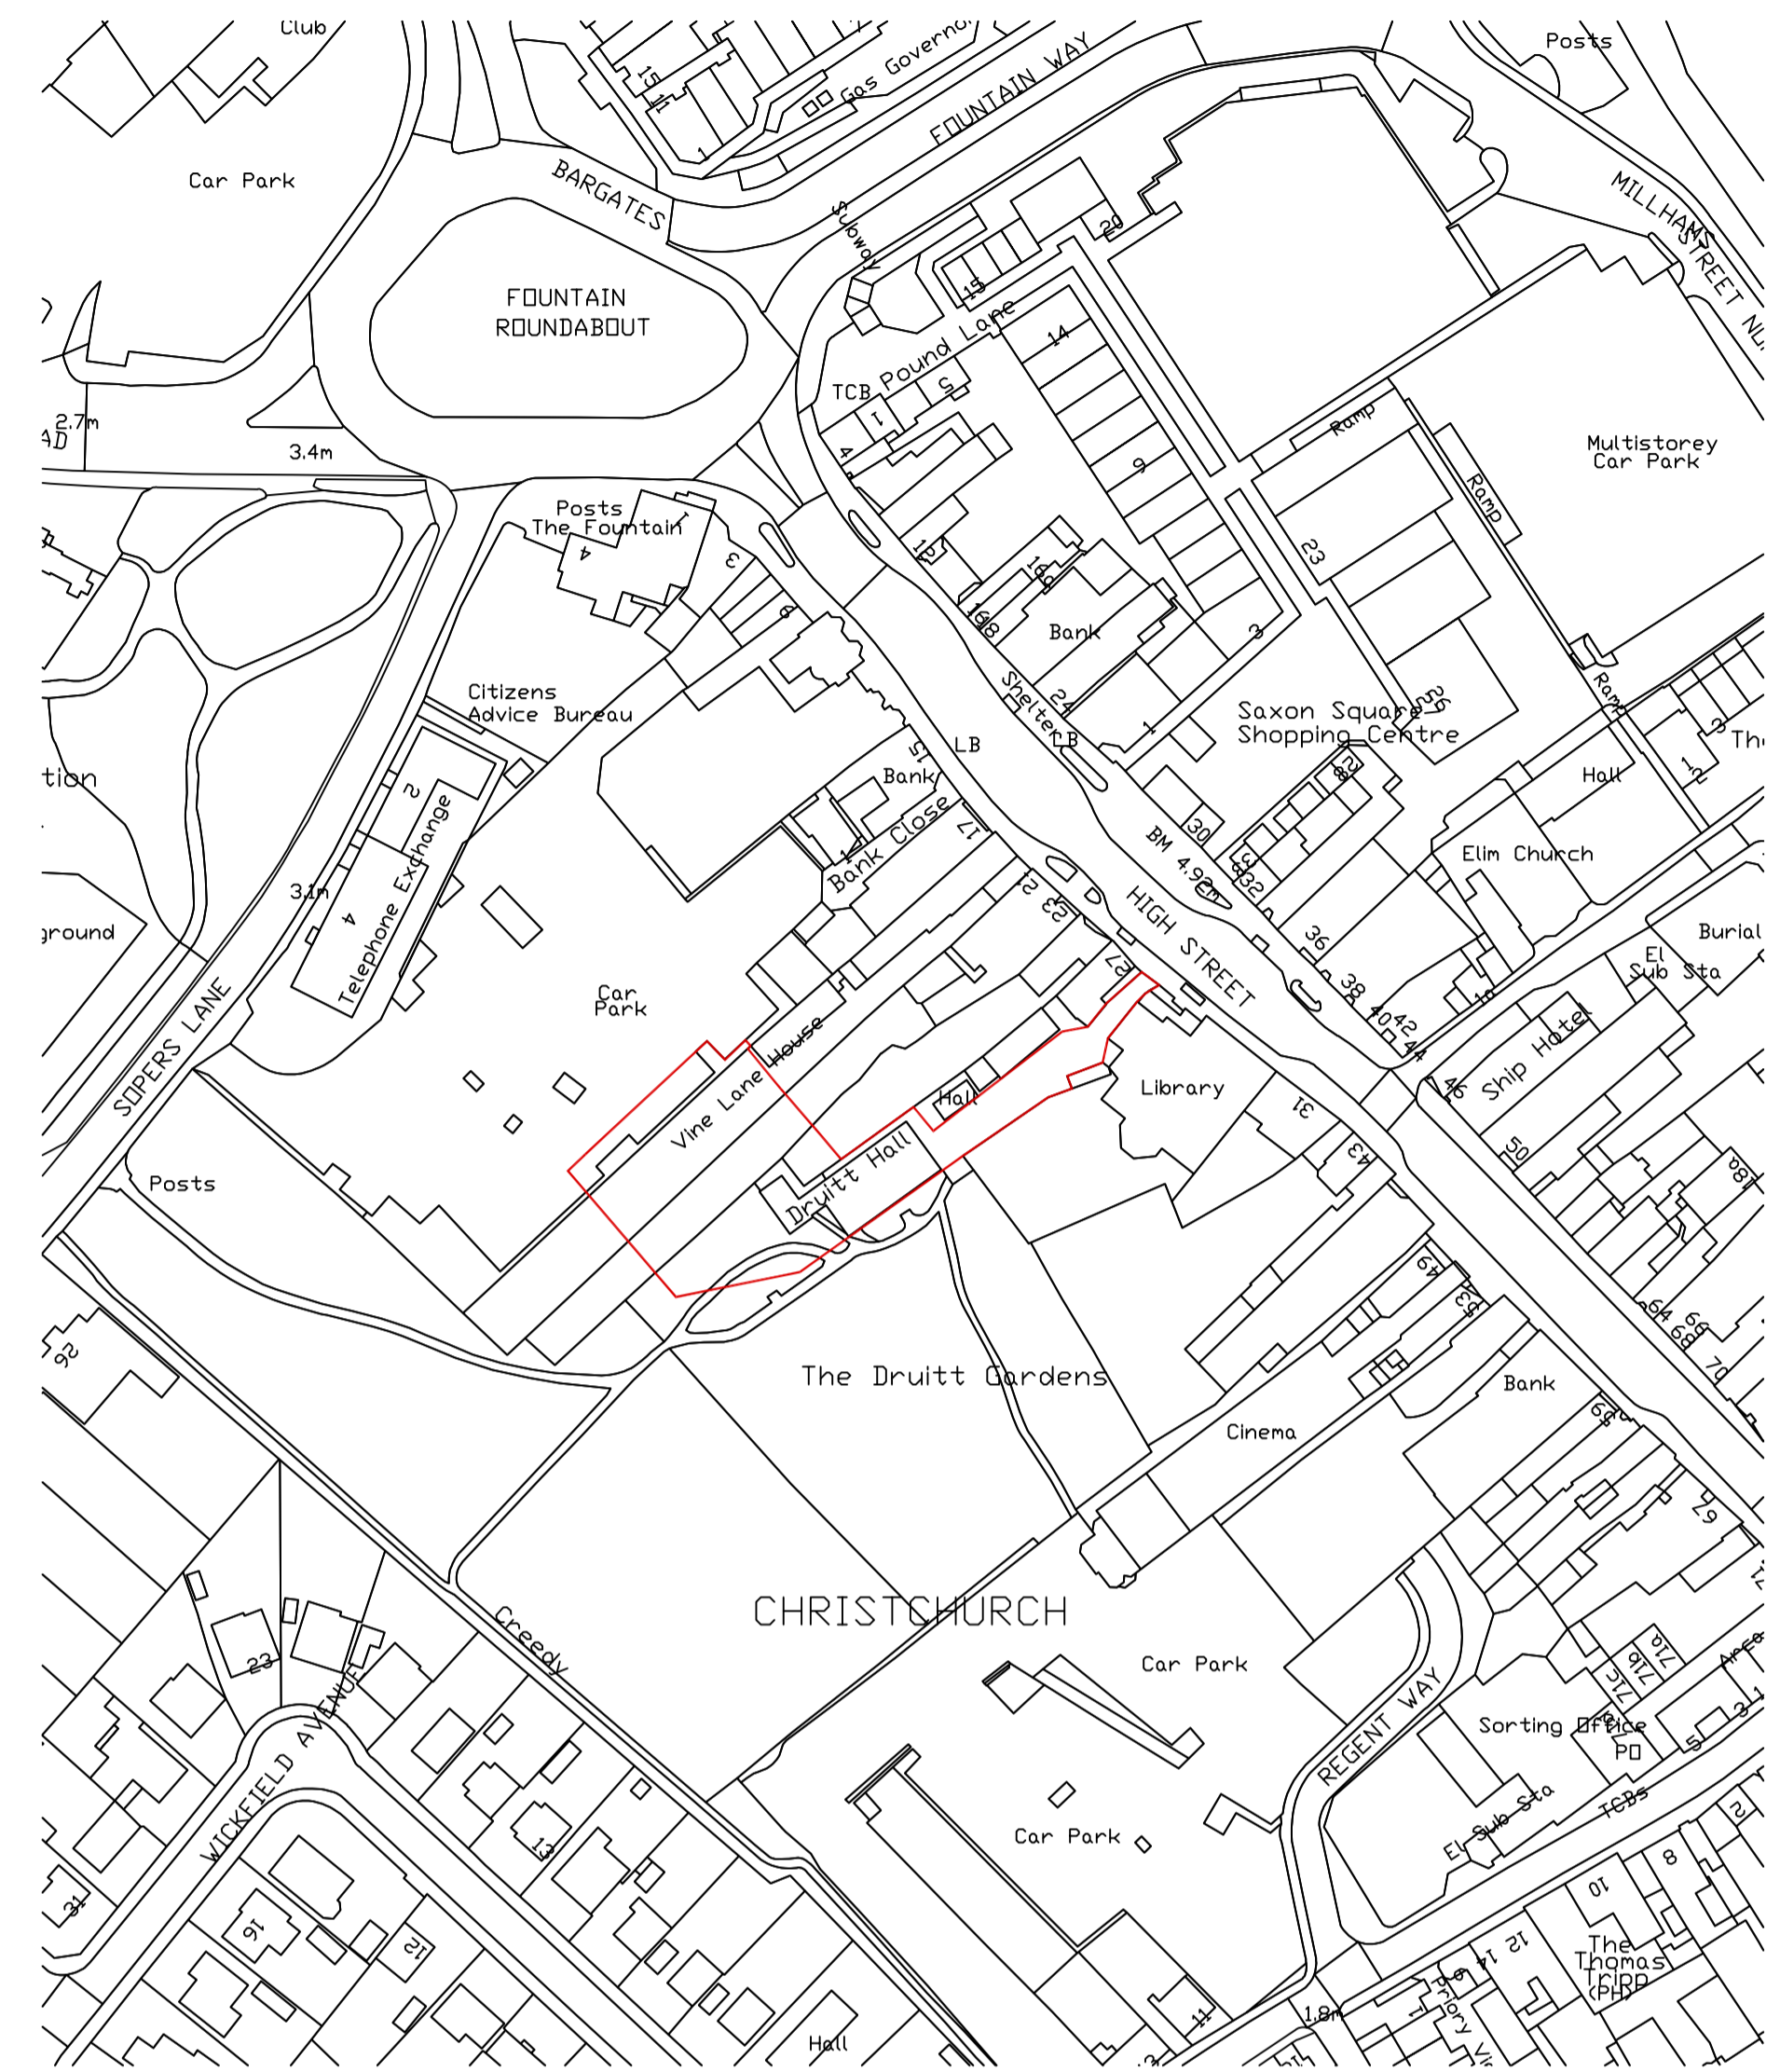

1:1250 LOCATION PLAN

NOTES

This drawing is the copyright of the Architects
 Figured dimensions only are to be taken from this drawing. All dimensions are to be checked on site and any discrepancies are to be reported to the Architect before work commences
 This drawing is to be read in conjunction with all relevant consultants' and/or specialists' drawings/documents, and any discrepancies or variations are to be notified to the Architect before work commences

B RED LINE AMENDED 15/6/08
 A RED LINE AMENDED 11/6/08

Planning Application drawing

Rev	Description	Date

Project
 REDEVELOPMENT PROPOSALS FOR REPLACEMENT DRUTT HALL ON BEHALF OF CHRISTCHURCH COMMUNITY PARTNERSHIP
 Drawing Title
 REPLACEMENT COMMUNITY HALL LOCATION AND BLOCK PLANS

Drawing Status	Information <input type="checkbox"/>	Billing <input type="checkbox"/>
Tender <input type="checkbox"/>	Contract <input type="checkbox"/>	Construction <input type="checkbox"/>
Date 26/5/08	Drawn by SP	Checked by SP
Scale 1:1250/500	Dwg No FS 244 SK09	Rev B

The Quorum Partnership
 25a High Street
 Christchurch
 Dorset BH23 1AB
 Tel: 01202 484642
 Fax: 01202 484209
 e-mail: mail@qarchitecture.com

